


14" x 19" PLASTIC VALVE BOX PER PLANS  
1 REMOTE CONTROL VALVE PER BOX. INSTALL  
FLUSH WITH GRADE IN LAWN AREAS, 1" ABOVE  
GRADE IN SHRUB/GROUNDCOVER AREAS.

WIRE CONNECTORS PER PLANS AT ALL  
SPLICES AND 24" OF EXTRA WIRE.

FINISH GRADE

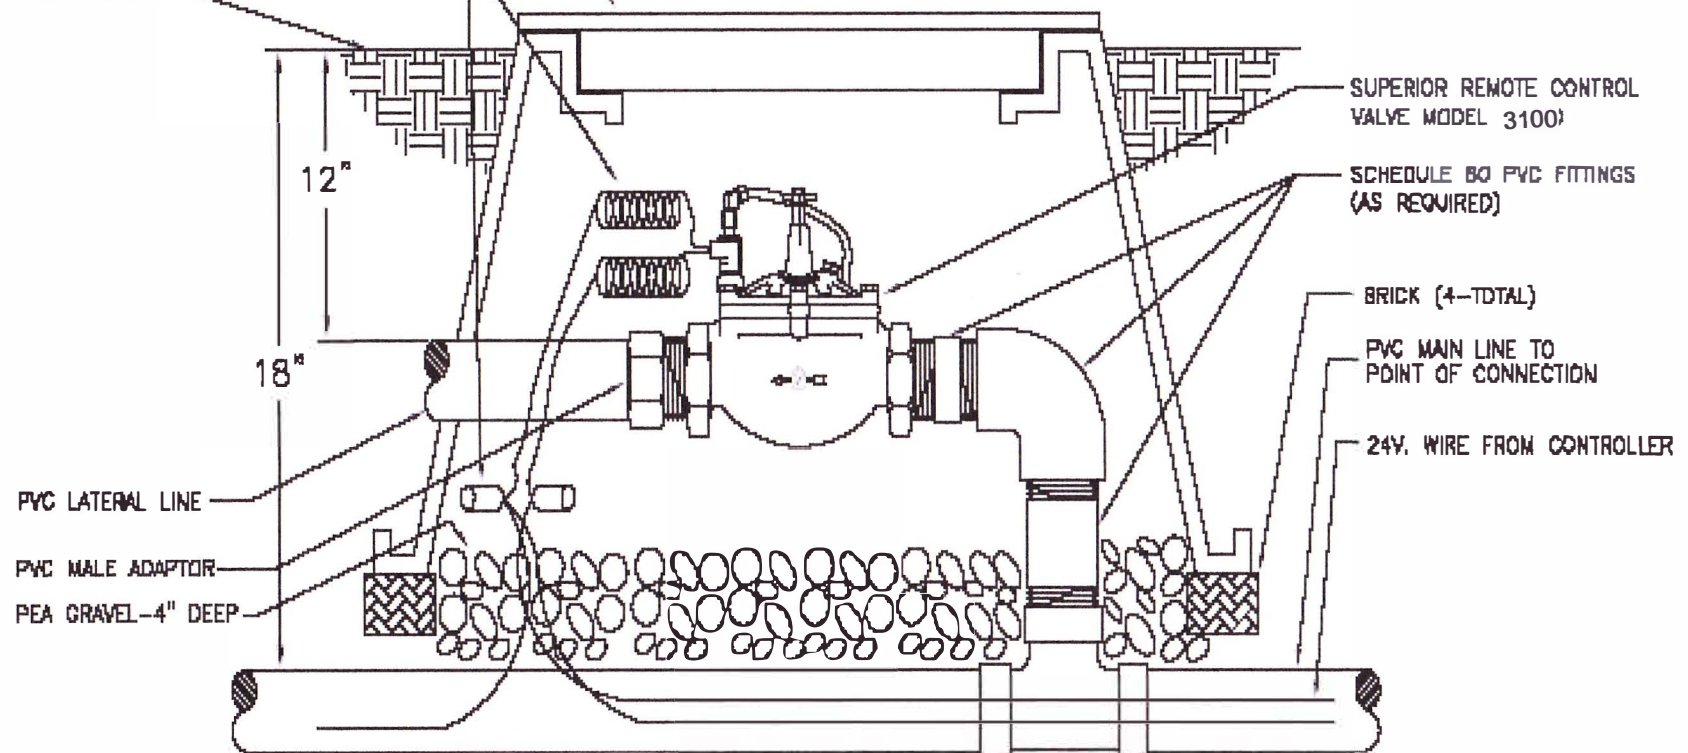

## REMOTE CONTROL VALVE DETAIL - 3100



**SUPERIOR**